


ONQUEST
GROUND FLOOR, 180 EAST ARROW HWY.
SAN DIMAS, CALIFORNIA

SP-3.1

DRAWN: MDV/JJ
 ISSUE DATE: 10/02/06
 PROJECT NO: ONQ-8015

SPACE PLAN

CITYSPACES

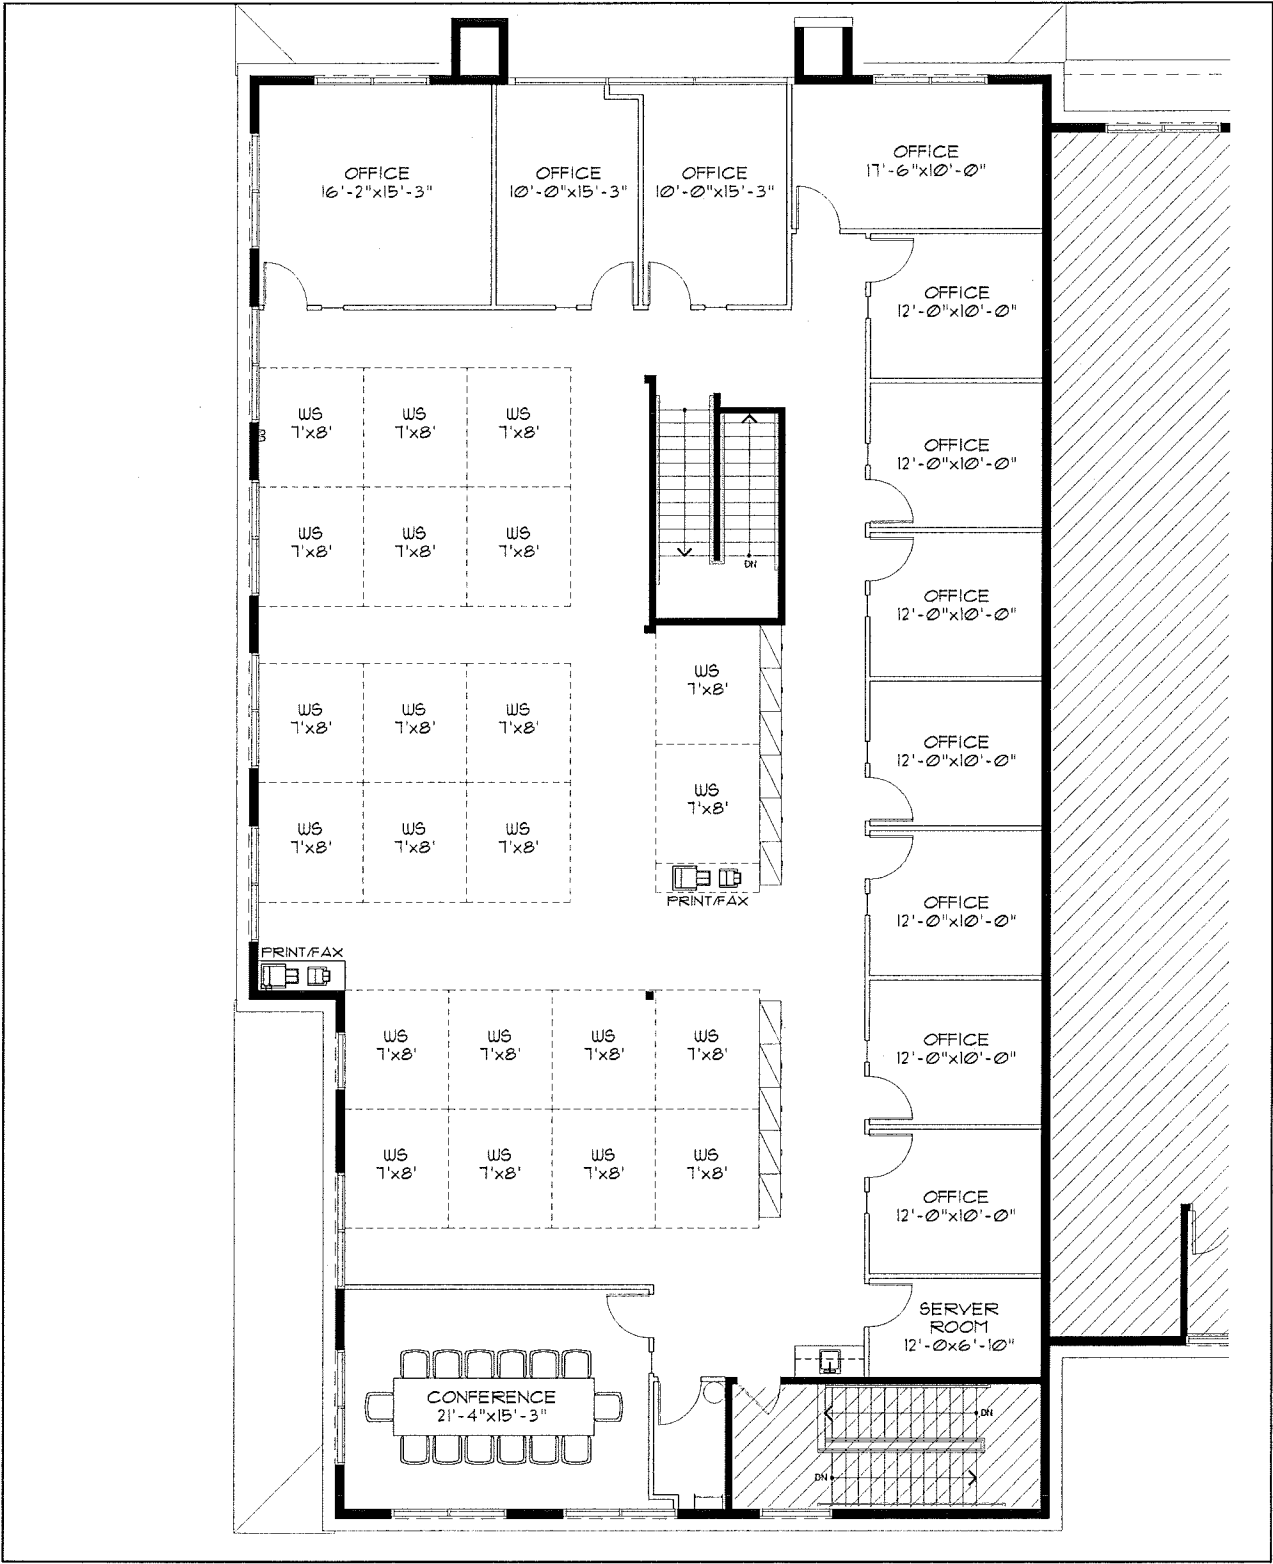

ONQUEST
SECOND FLOOR, 180 EAST ARROW HWY.
SAN DIMAS, CALIFORNIA

SP-3.1

DRAWN: MDV/JU
 ISSUE DATE: 10/06/06
 PROJECT NO: ONQ-2015

SPACE PLAN

